




FIRST FLOOR SPACE PLAN – 6,042 SQ FT (561.3 SQ M)

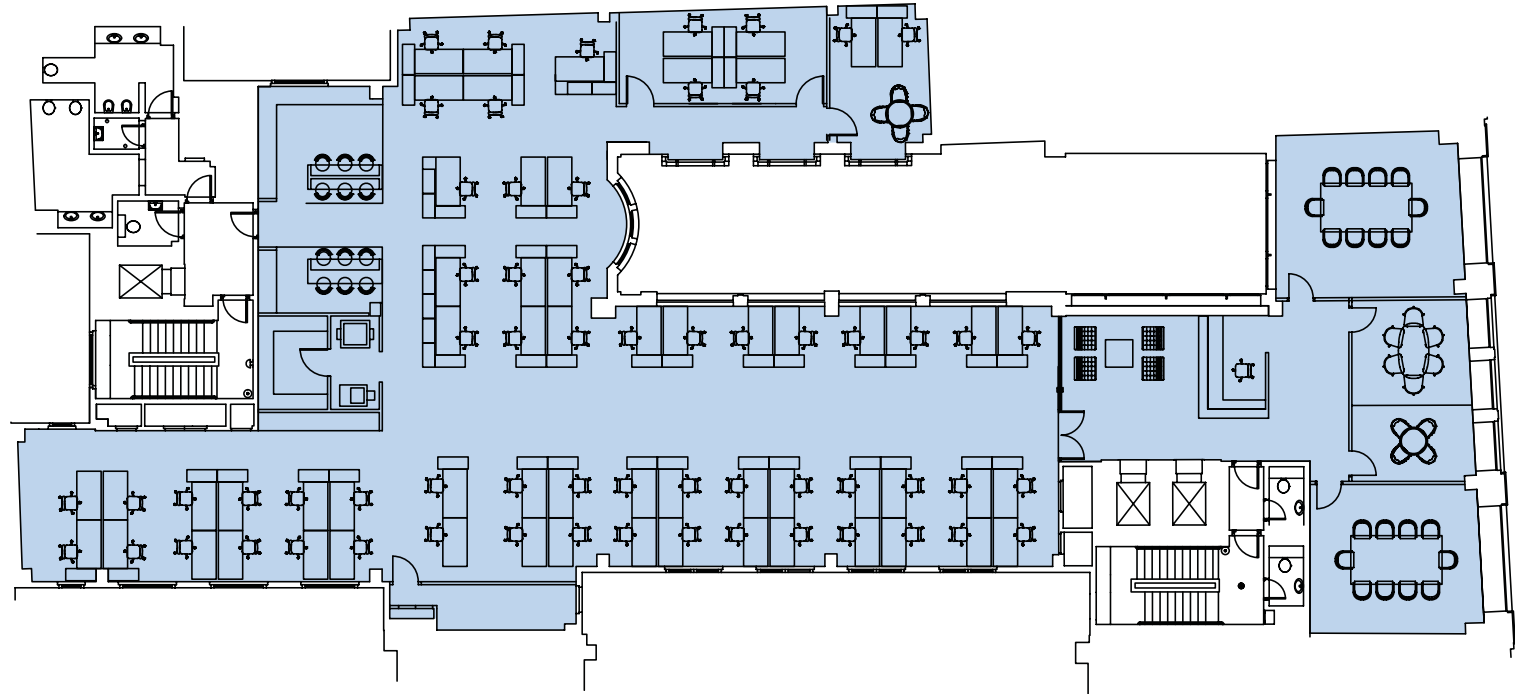


Workstations	56	4 person offices	1
4 person meeting room	1	Breakout areas	3
6 person meeting room	1	Reception	1
10 person meeting rooms	2	Total headcount	62
2 person office	1	Occupancy ratio	1:9.0 sq m

Plan not to scale,
for indicative purposes only.

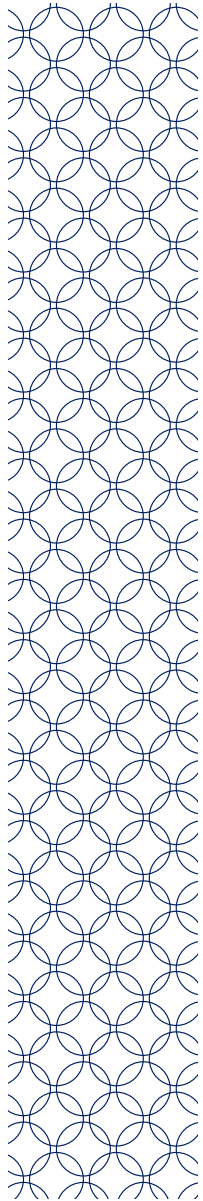

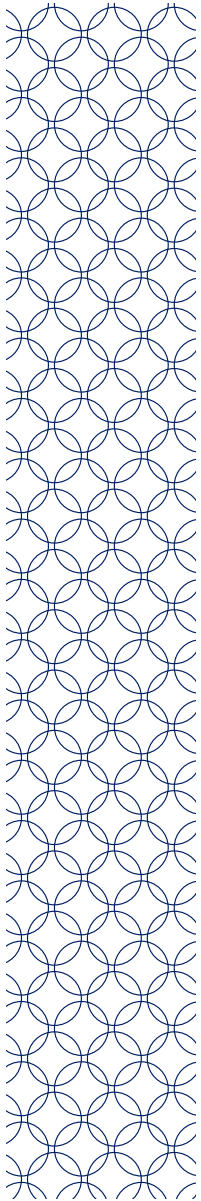


FIRST FLOOR PLAN – 6,042 SQ FT (561.3 SQ M)

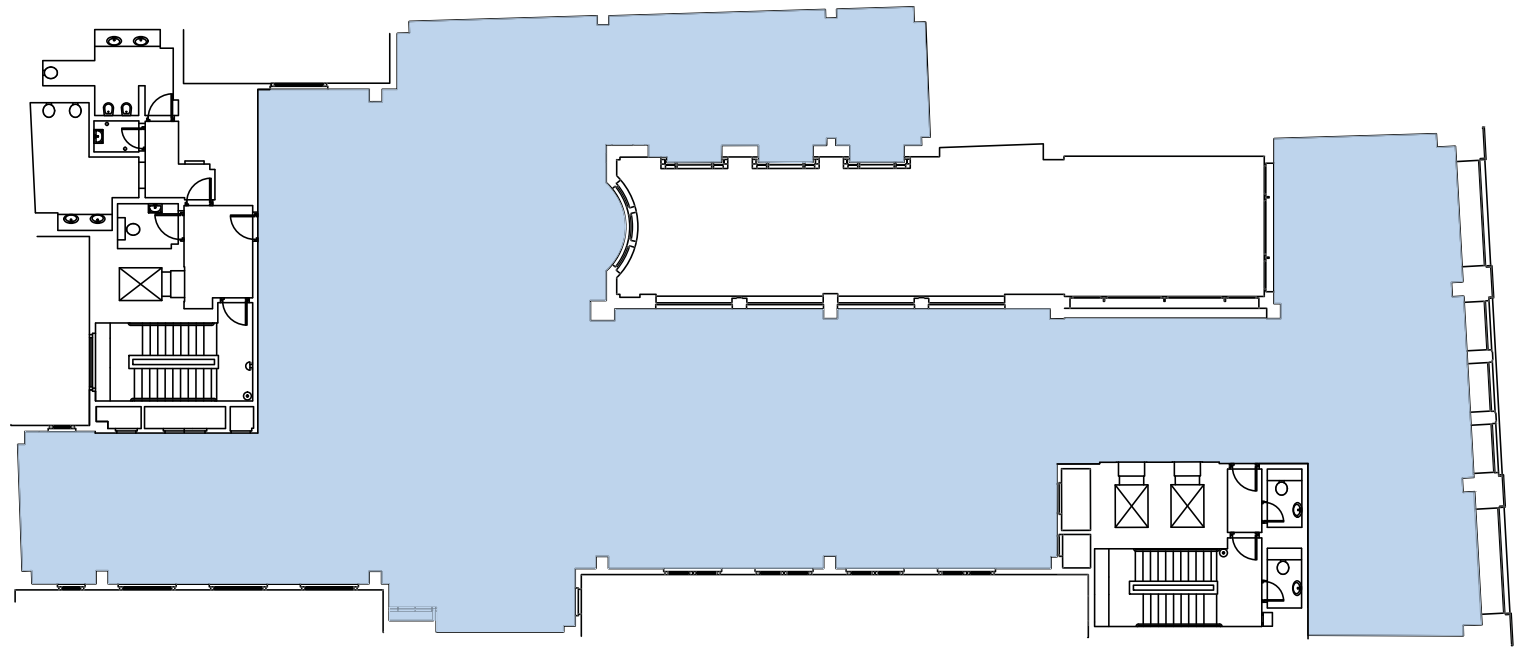


Plan not to scale,
for indicative purposes only.



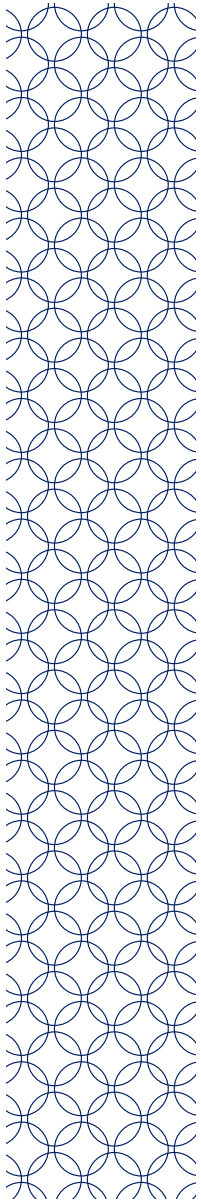


SECOND FLOOR SPACE PLAN - 6,467 SQ FT (600.8 SQ M)

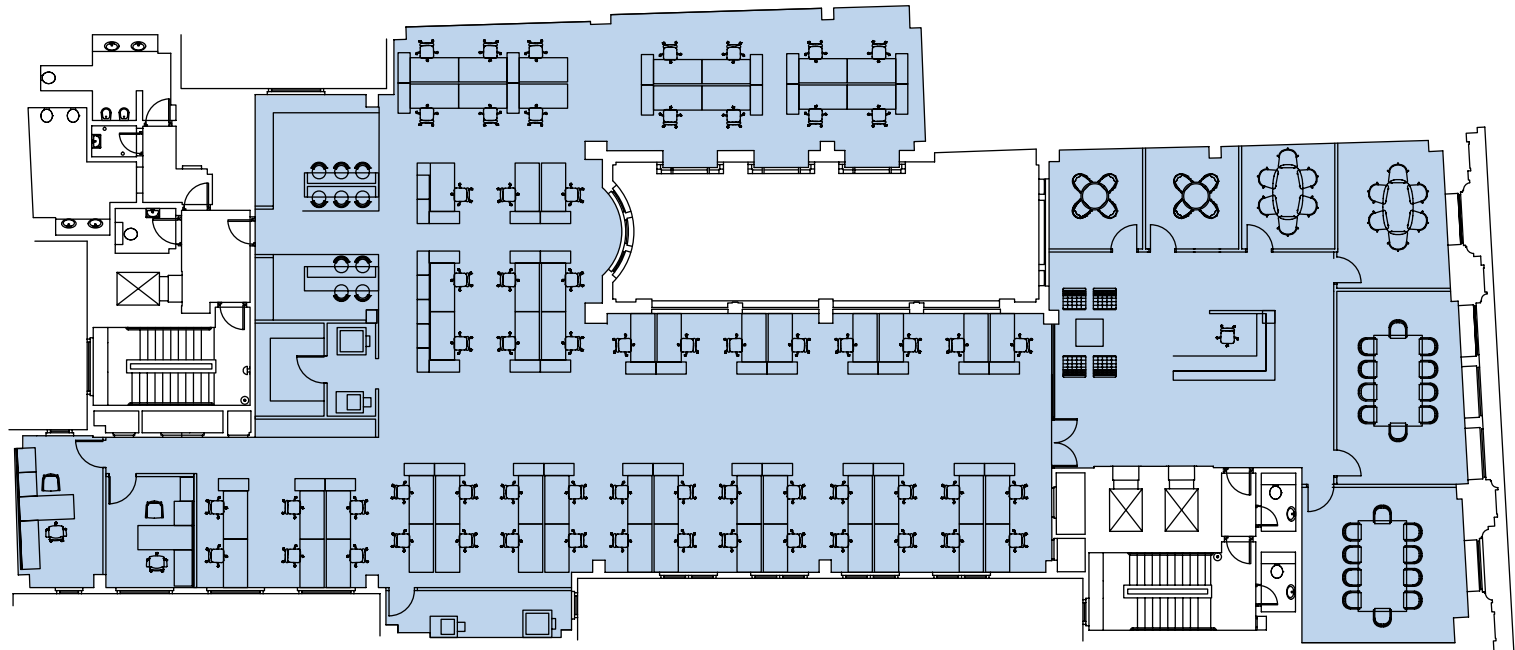


Workstations	61	1 person offices	2
4 person meeting rooms	3	Breakout areas	2
6 person meeting rooms	2	Total headcount	63
10 person meeting rooms	2	Occupancy ratio	1:9.5 sq m

Plan not to scale,
for indicative purposes only.



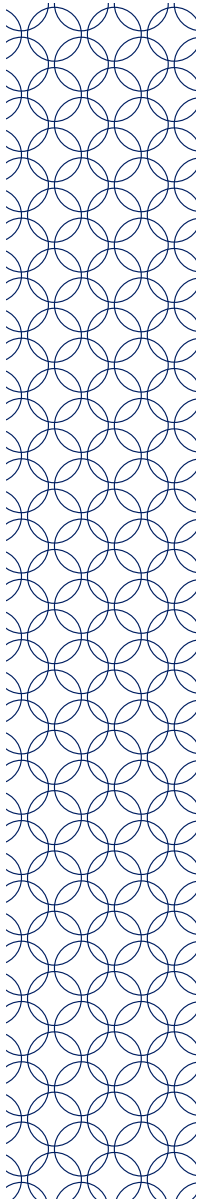

SECOND FLOOR PLAN - 6,467 SQ FT (600.8 SQ M)

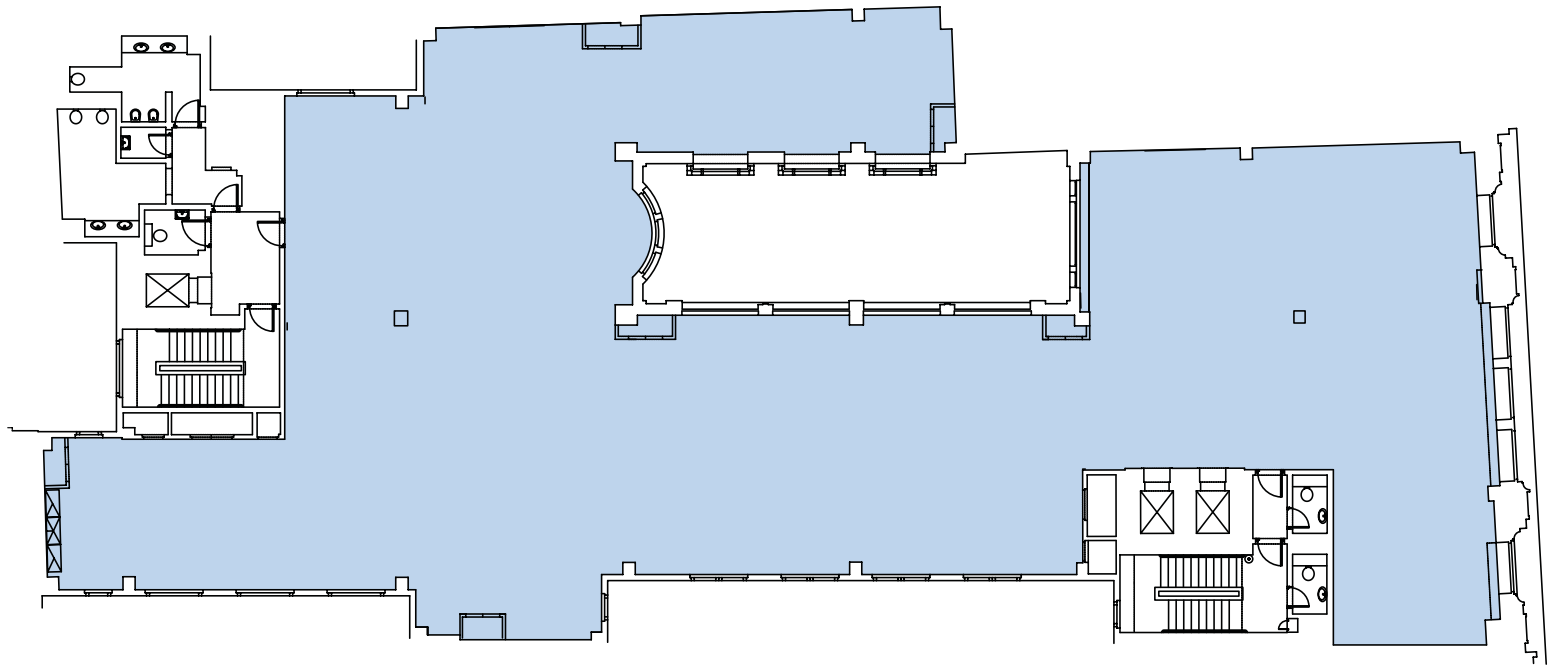

Plan not to scale,
for indicative purposes only.

